



-INSTALL WITH .25"X2" CONCRETE WEDGE ANCHORS

PLEASE CHECK BOX FOR DESIRED COLOR BELOW

YELLOW BLACK

WRITE IN DESIRED LENGTH
MAX 90"

INCHES

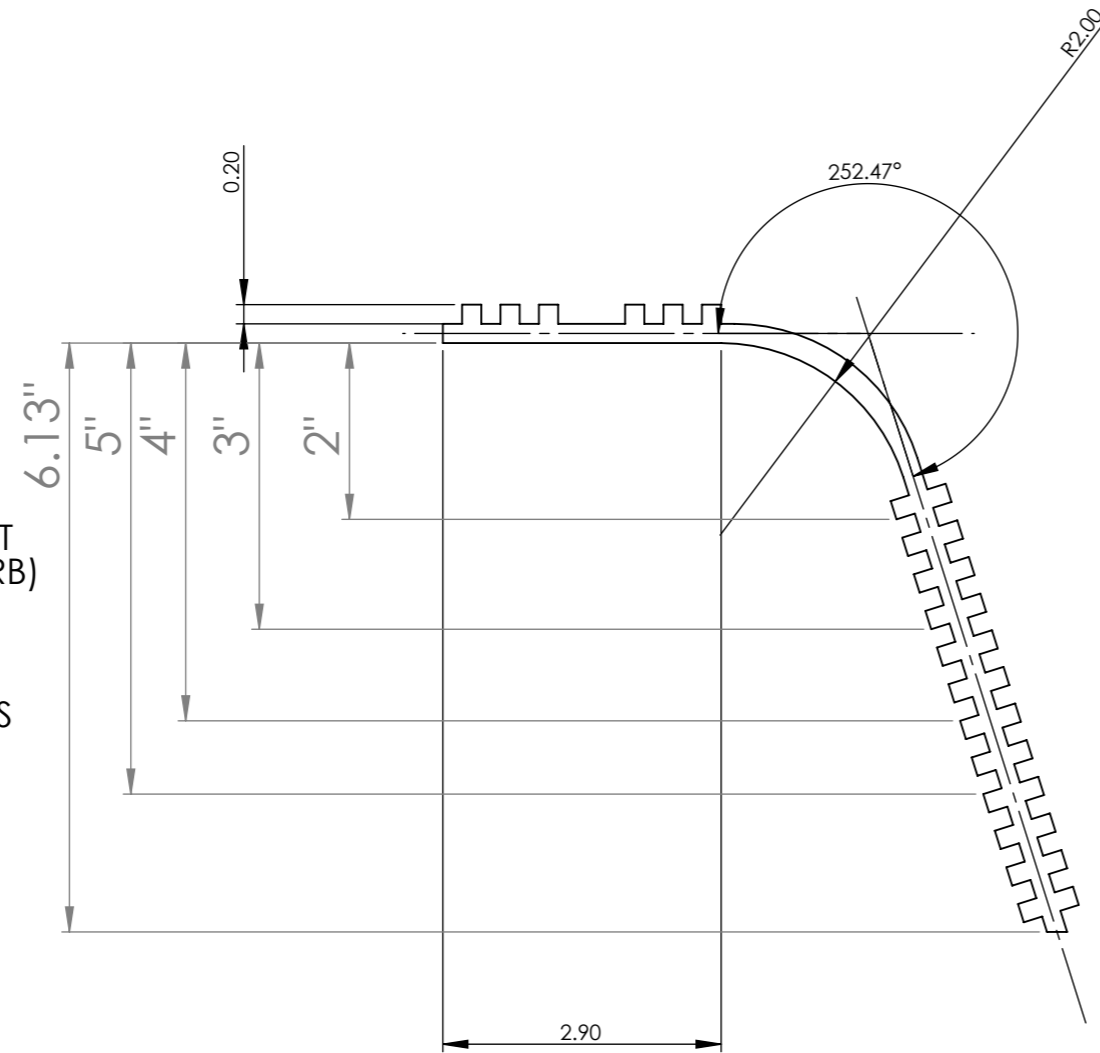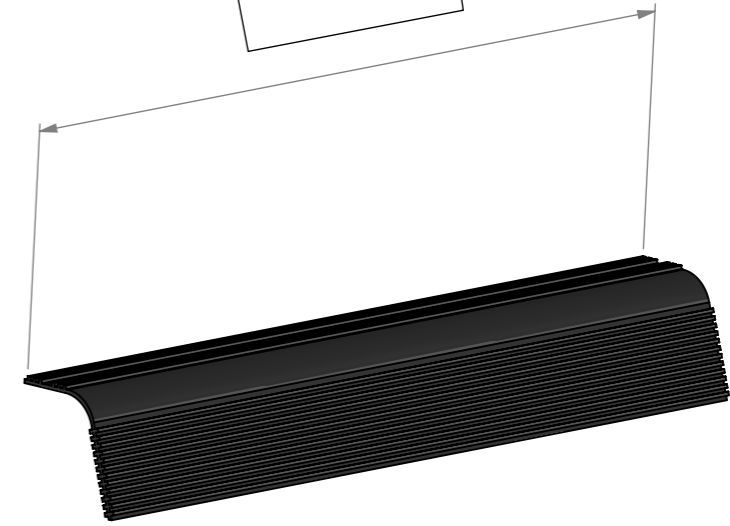

WRITE IN DESIRED HEIGHT
(2"-6" MAX HEIGHT OF CURB)

INCHES

INCLUDE PRE DRILLED HOLES?
(IF NO DRILL 3/8" HOLES ON SITE)

YES

NO

PATENT PENDING

CUSTOMER SIGNATURE



UNLESS OTHERWISE SPECIFIED: DIMENSIONS ARE IN INCHES SURFACE FINISH: TOLERANCES: LINEAR: ANGULAR:				FINISH:		DEBURR AND BREAK SHARP EDGES		DO NOT SCALE DRAWING		REVISION	
DRAWN				NAME		SIGNATURE		DATE		TITLE:	
CHK'D										CURB GUARD	
APPV'D										DWG NO. A3	
MFG										CB-PR-01	
Q.A								MATERIAL: IMPACT RESISTANT PE		SCALE:1:10	
								WEIGHT:		SHEET 1 OF 1	